


EXISTING SECTION THROUGH THE HOUSE
SCALE 1:100

DRAWING STATUS				PLANNING			
REV.	DATE	NAME	DISCRPTION				
DISCOUNT PLANS LTD Telephone/Fax No. 01992 428350 PLANNING AND DESIGN SPECIALIST Mobile No. 07838135957							
HEAD OFFICE 68 RAGLAN AVENUE WALTHAM CROSS HERTFORDSHIRE EN8 8DD							

- GENERAL NOTES:**
- DO NOT SCALE OFF THIS DRAWING – USE FIGURED DIMENSIONS ONLY.
 - ALL DIMENSIONS ARE IN mm UNLESS OTHERWISE STATED.
 - THIS DRAWING IS TO BE READ IN CONJUNCTION WITH ANY OTHER RELEVANT DISCOUNT PLANS LTD DRAWINGS.
 - ALL DETAILS AND DEMENSIONS ARE TO BE CONFIRMED ON SITE, PRIOR TO WORKS COMMENCING OR ANY ORDERING OF MATERIALS.
 - PLEASE NOTE THAT THESE ARE NOT WORKING DRAWINGS AND ARE ONLY FOR PLANNING PURPOSES ONLY OR FOR BUILDERS TO OBTAIN ESTIMATES.

PRINT @ A3 SHEET SIZE

WWW.DISCOUNTPLANS.LTD.COM
discountplansltd@gmail.com

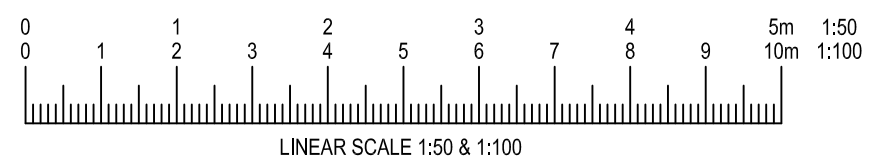

© This drawing and the works shown are the copyright of DISCOUNT PLANS LTD and may not be reproduced except by written permission.

SITE ADDRESS	
OAKLANDS, LIME GROVE, TOTTERIDGE,	
DRAWING TITLE	
EXISTING SECTION THROUGH THE HOUSE	
DRAWN AT	DRAWN BY
HEAD OFFICE	- CAD.
SCALE	DATE
1:100	MAY 2009
CHD BY	-
DRAWING No.	REVISION
DPL.08.	-